
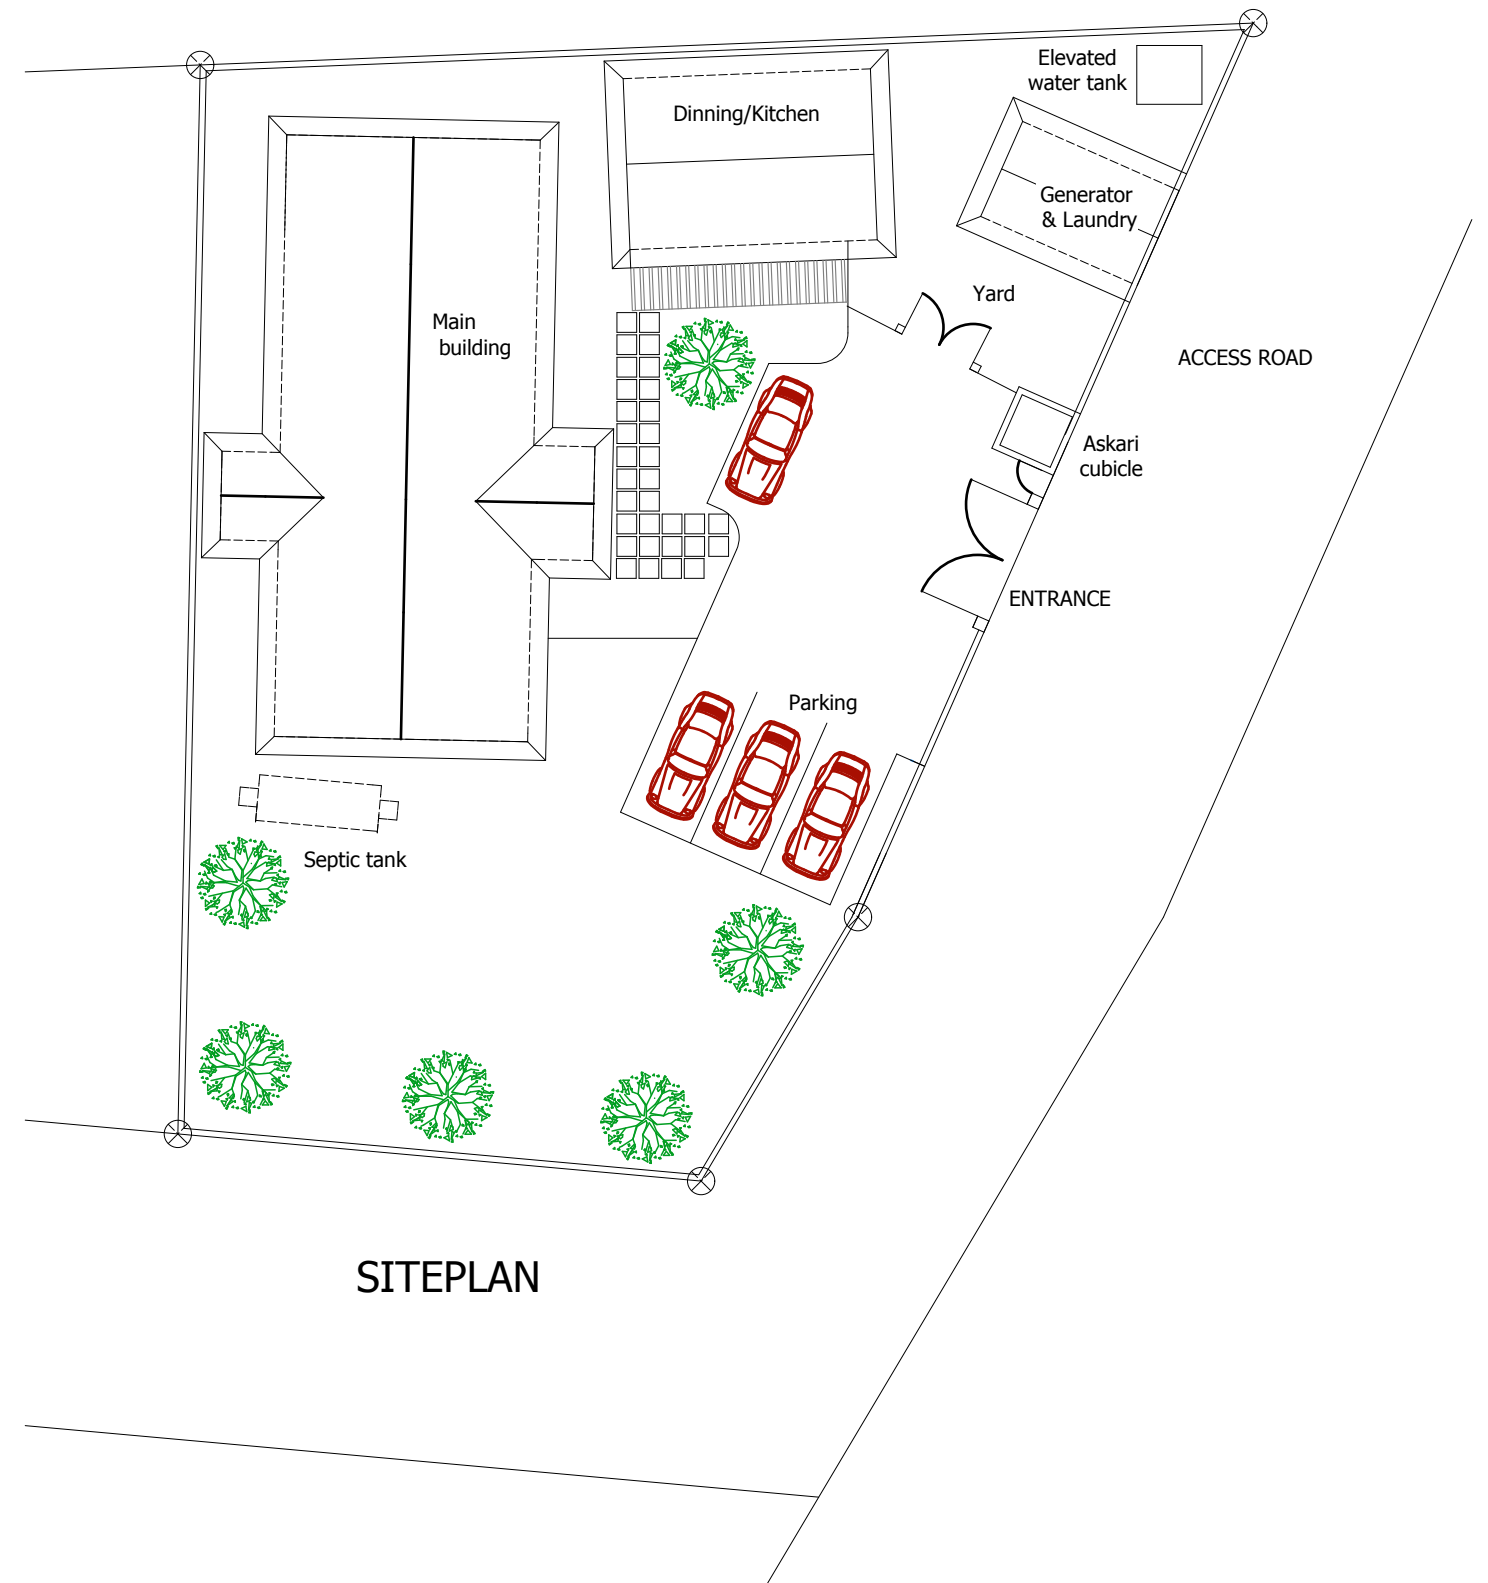
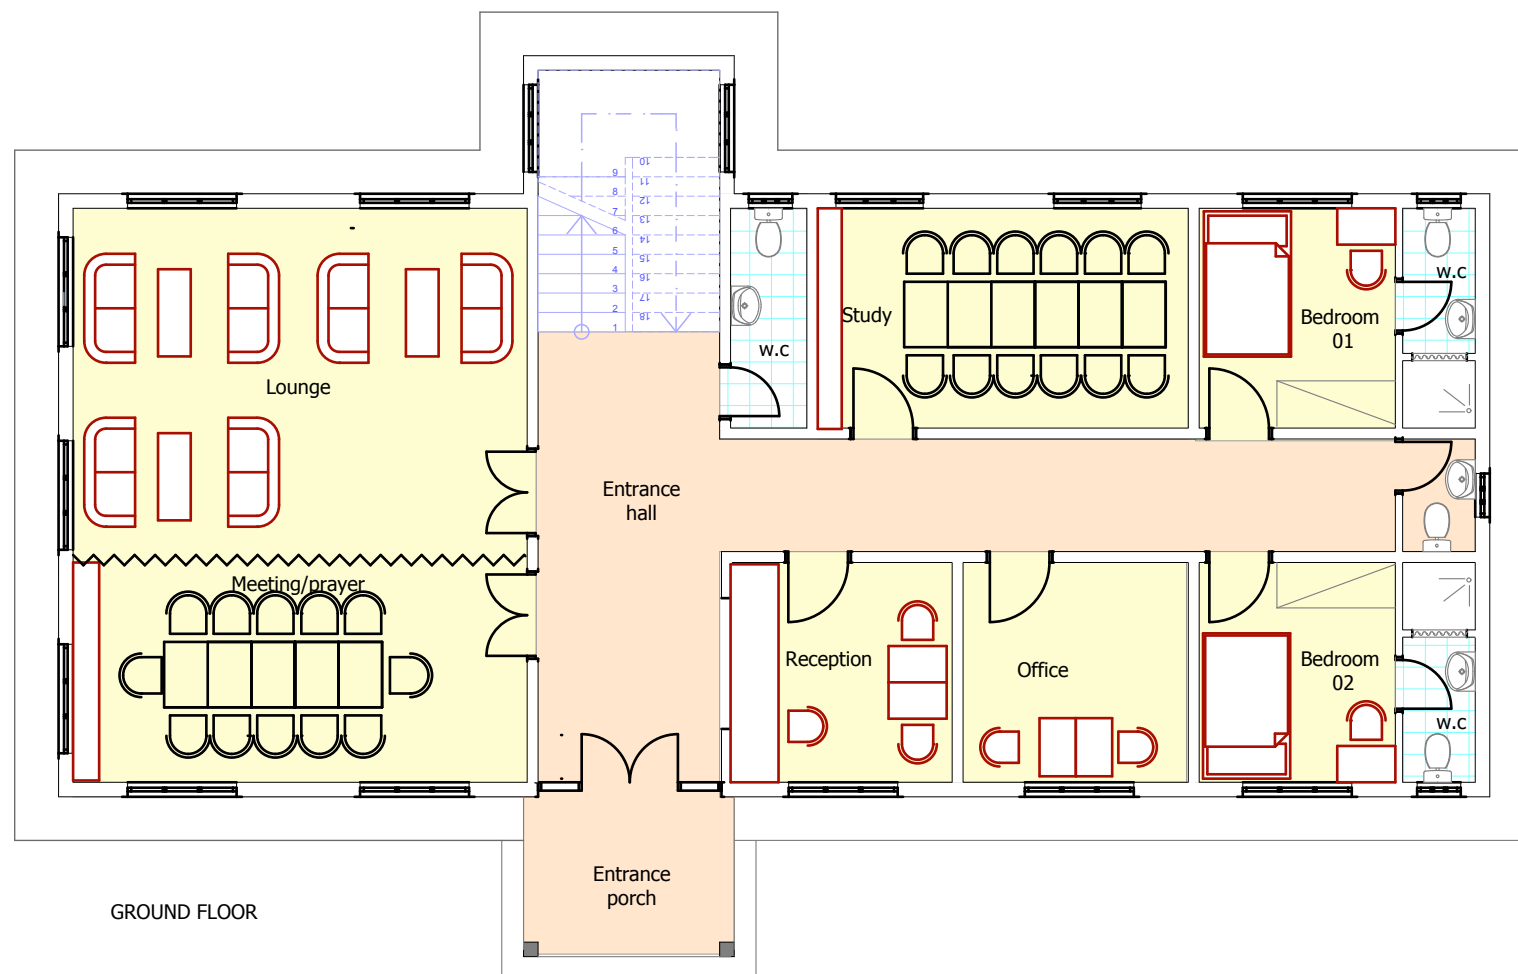


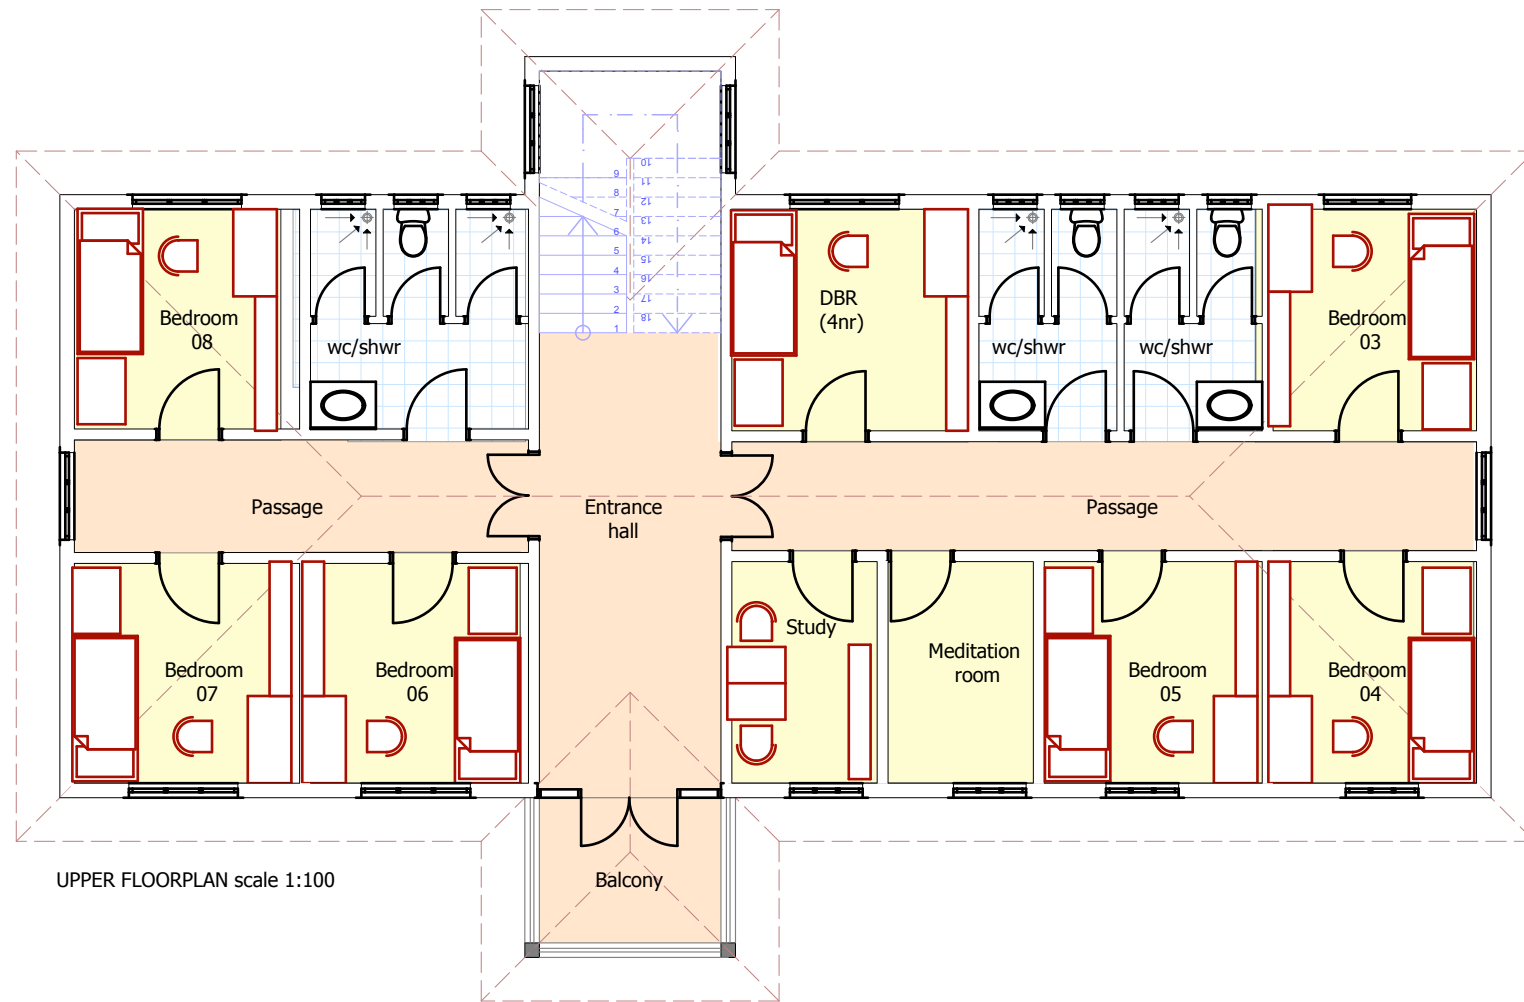

REVISION 03

CLIENT: CARGO HUMAN CARE / ACK

PROJECT: JOHN KAHENI GUEST HOUSE
DIOCESE OF MOUNT KENYA SOUTH
P.O BOX 886 - 00900
KIAMBU

DRWG TITLE:

CONSULTANTS: LAAP ASSOCIATES LTD
P.O. BOX 20690- 00200
NAIROBI, KENYA

DRWG No.

2015